


BGC

Fibre Cement

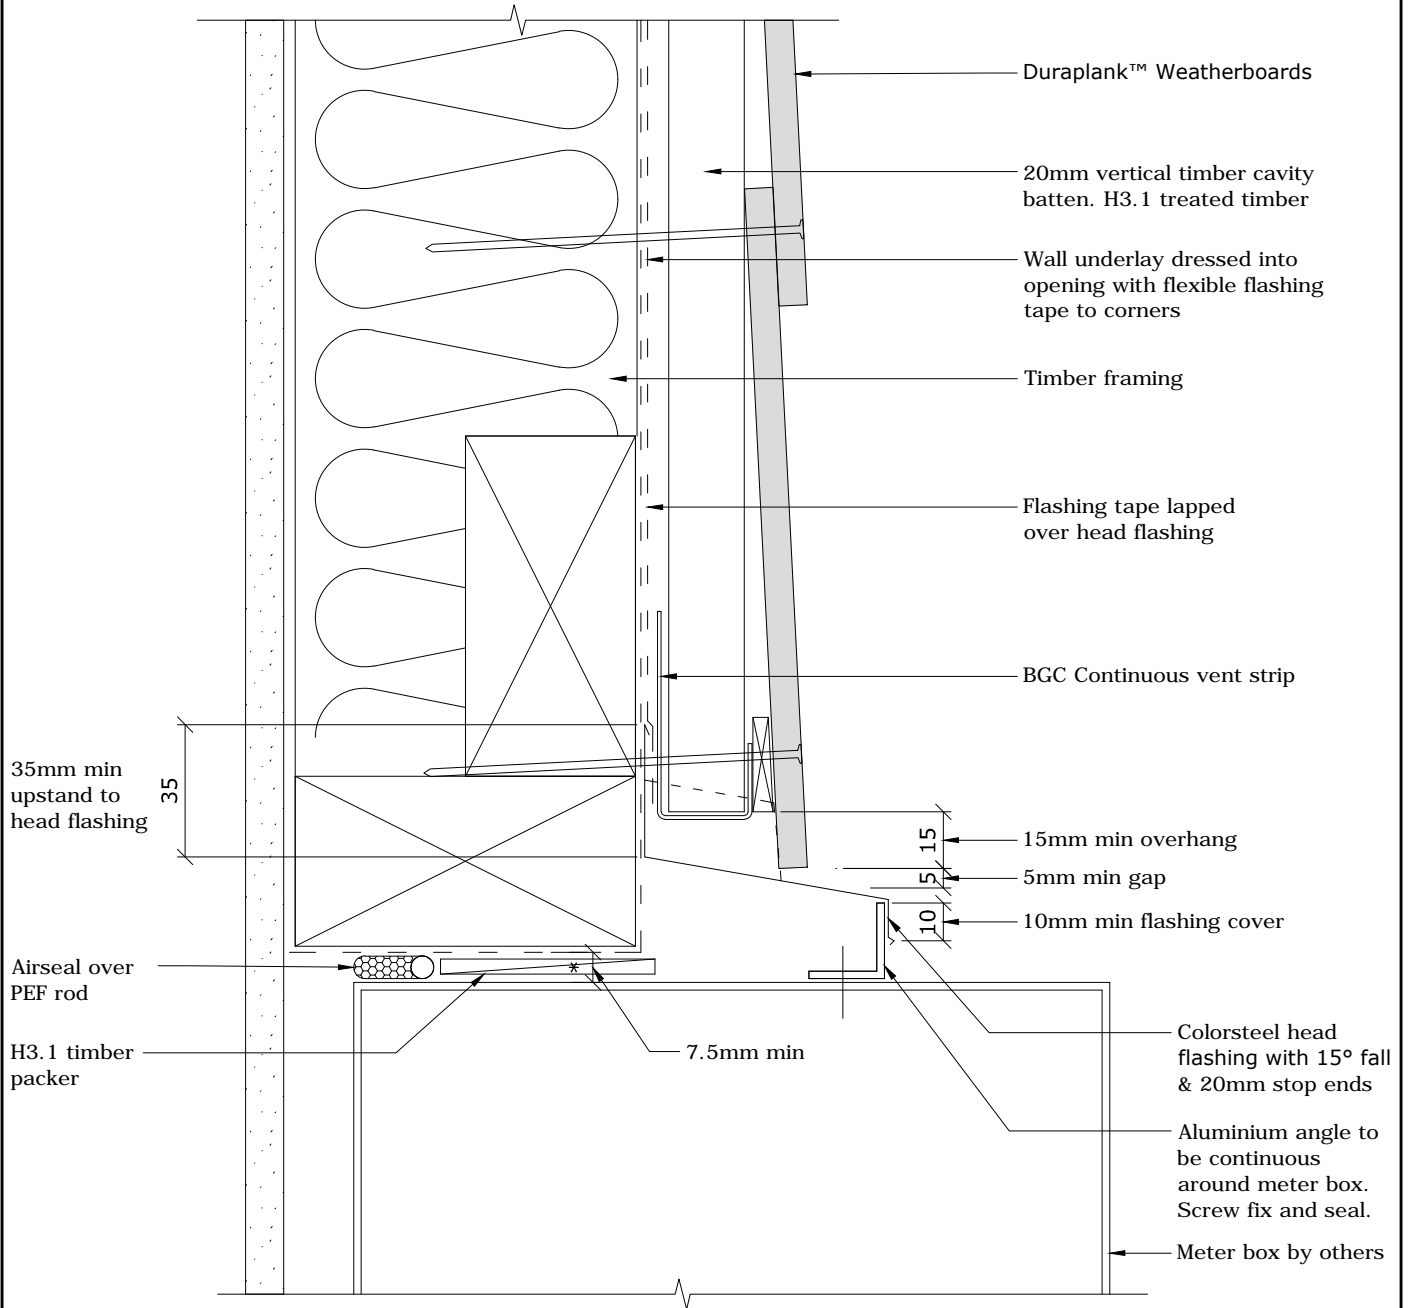

PROFILE BGC Duraplank™ Weatherboards

DATE May 2017

DETAIL Meter Box Head
Cavity Construction

SCALE 1:2 @ A4

DETAIL NO. DU-13